

CROSS SECTIONS

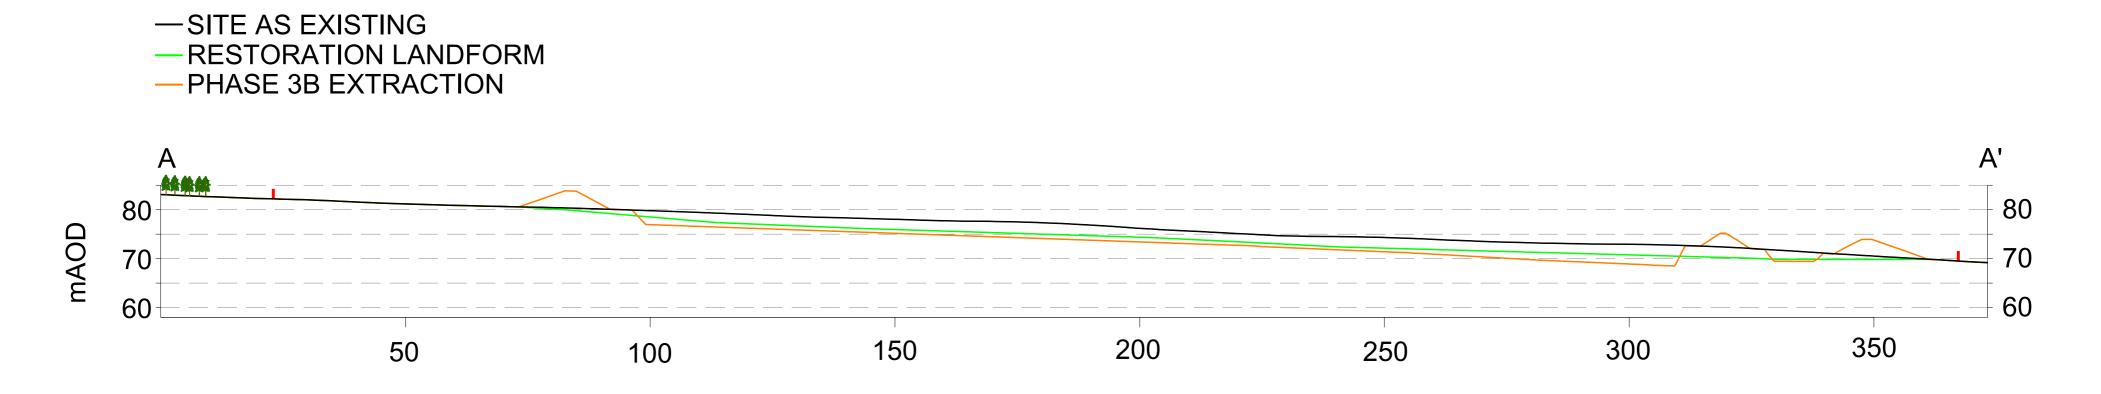

DISTANCE (m)

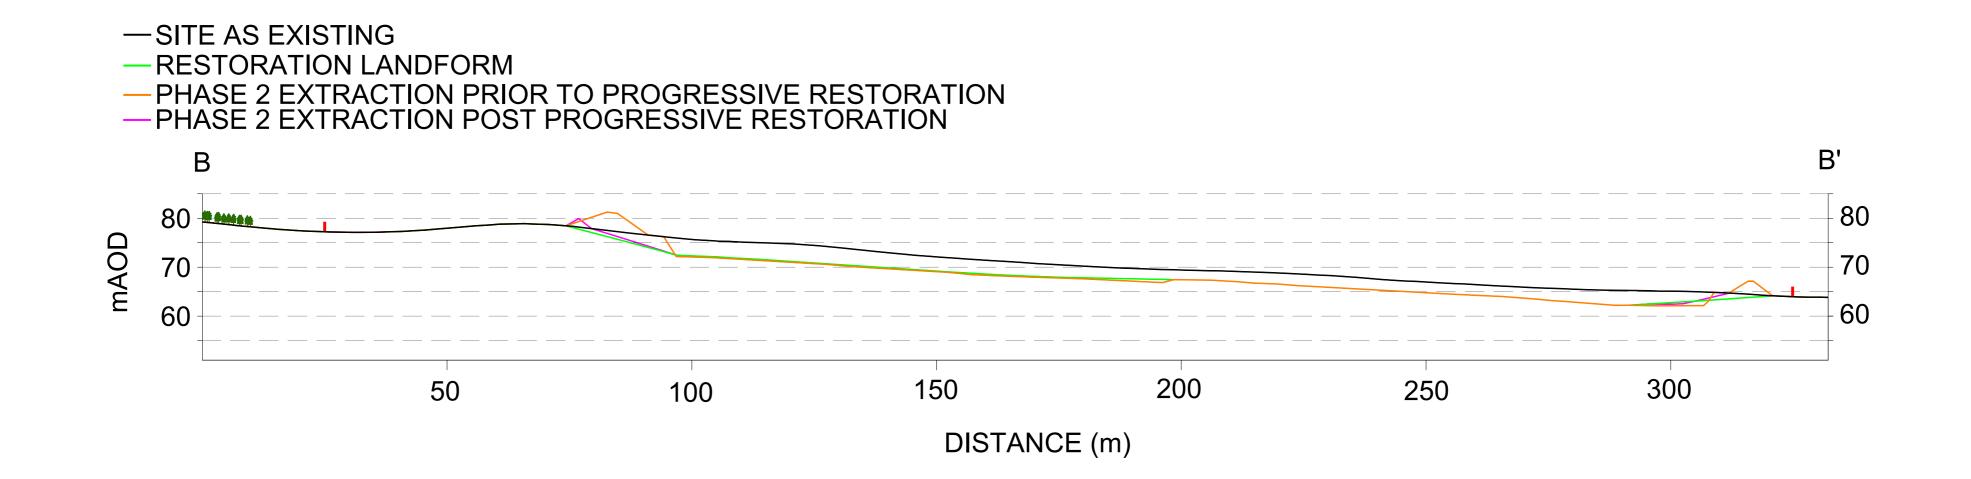

SITE AS EXISTING
RESTORATION LANDFORM
PHASE 3B EXTRACTION

C

C'

